


PLAT OF SURVEY

LEGEND:

- SET 2"X30" IRON PIPE
- SET 1 1/4" X 24" IRON PIPE
- SET 1" X 24" IRON PIPE
- SET 2" X 20" IRON PIPE 24" BELOW GROUND LEVEL

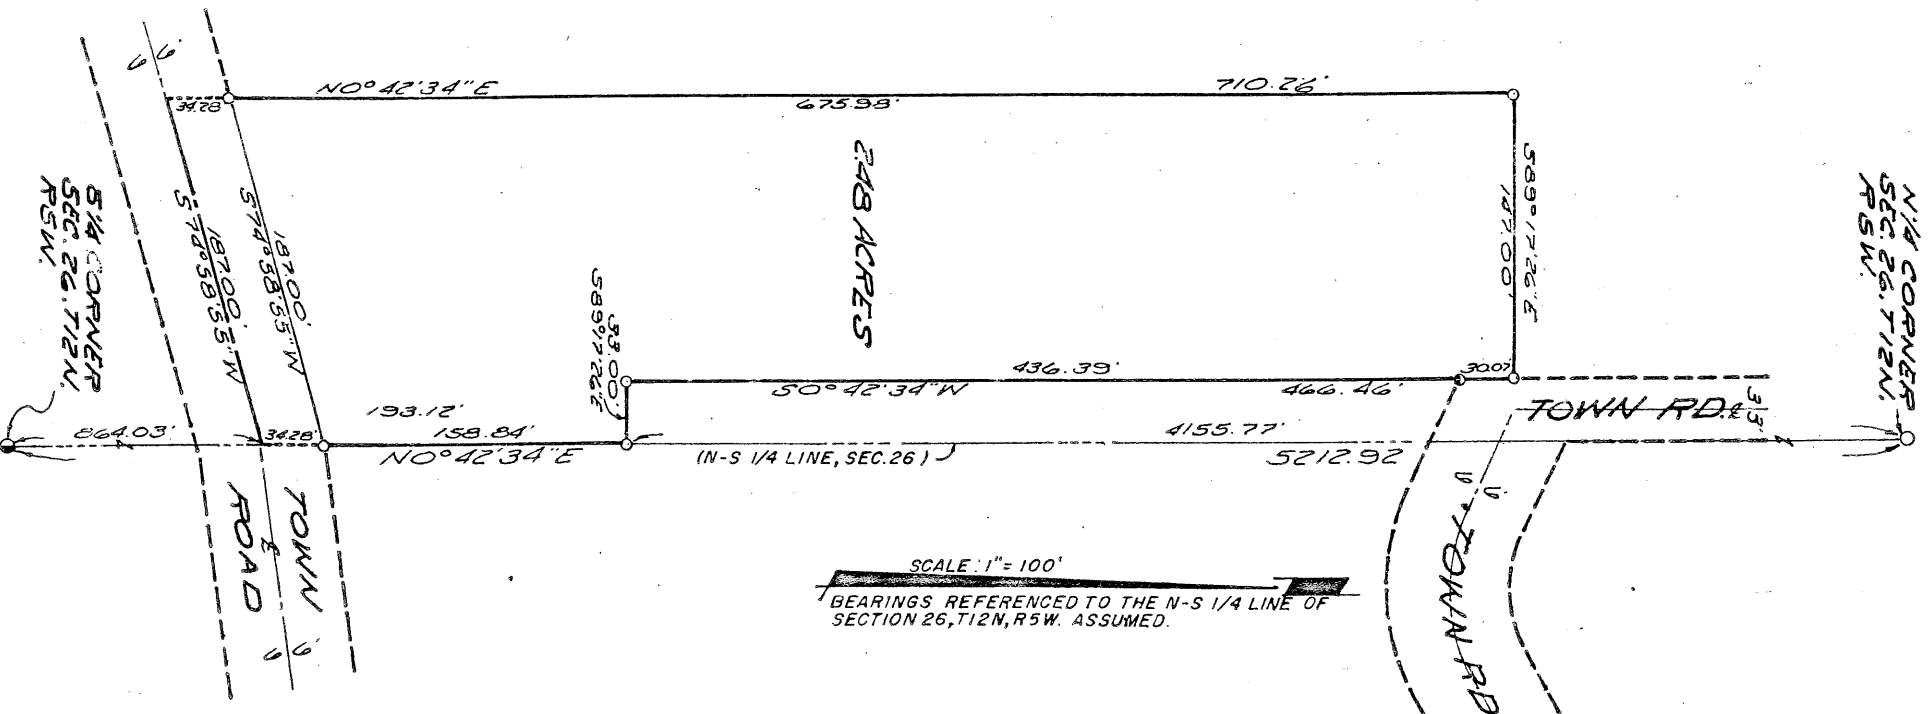

I, Robert M. Lampman, Registered Land Surveyor, do hereby certify that by the order of Larry Stokke, I have made a survey of a parcel of land located in part of the NE $\frac{1}{4}$ of the SW $\frac{1}{4}$ and the SE $\frac{1}{4}$ of the SW $\frac{1}{4}$ of Section 26, Town 12 North, Range 5 West, Town of Franklin, Vernon County, Wisconsin, to-wit:

Commencing at the South one-quarter Corner of said Section 26; thence NO $^{\circ}$ 42'34"E along the North-South one-quarter line of said Section 26, 864.03 feet to a point on the center-line of a Town Road, said point being the point of beginning; thence S74 $^{\circ}$ 58'55"W along said center-line, 187.00 feet; thence NO $^{\circ}$ 42'34"E, 710.26 feet; thence S89 $^{\circ}$ 17'26"E, 147.00 feet to a point on the westerly right-of-way line of a Town Road; thence SO $^{\circ}$ 42'34"W, 466.46 feet; thence S89 $^{\circ}$ 17'26"E, 33.00 feet to a point on the North-South one-quarter line of said Section 26; thence SO $^{\circ}$ 42'34"W along said North-South one-quarter line, 193.12 feet to the point of beginning. Said parcel contains 2.48 acres and is subject to an easement across the southerly 33.00 feet thereof.

I further certify that the within drawing is a correct representation of the boundaries surveyed to the best of my knowledge and belief.

Robert M. Lampman
Robert M. Lampman R.L.S. S-1296
LAMPMAN & ASSOCIATES
DeSoto, Wisconsin

Job No: 178-80682

Date: August 20, 1982

(Present owner: Norris Stokke)

